

Court of Land Registration, Territory of Hawaii.

Ammended Map and Description, Petition No. 35 Nellie B. Marks,  
petitioner.

Description of a Lot, being part of the Ili of Iwilei and part of  
L. C. A. 11058, Apana I, Royal Patent 2427, in Kapalama, Island of Oahu.

Beginning at a point on the south side of a 20-ft. road described  
in a deed from J. I. Dowsett et. al. to the Minister of Interior dated  
Aug. 11, 1887, and recorded in Liber 106, on pages 136, 137, & 138, the  
coordinates of said point referred to the Kawa Triangulation Station being  
352.0 feet north and 1452.6 feet west and running thence by true azimuths,  
( the magnetic declination being  $10^{\circ} 45'$  East ):

1.  $101^{\circ} 39'$ , 59.0 feet, along aforementioned 20-ft. road ;
2.  $148^{\circ} 18'$ , 28.4 " , to an iron bolt ;
3.  $62^{\circ} 15'$ , 70.7 " , to a spike in the coral ;
4.  $329^{\circ} 35'$ , 67.0 " , to the south corner of fence and northwesterly  
line of the Iwilei Road at a point distant  
15.8 feet N.  $55^{\circ} 30'$  E. from an iron bolt on  
the northeasterly line of a proposed road  
shown on Government Survey Map, Registered  
No. 2177 ;
5.  $241^{\circ} 39'$ , 113.2 feet, along the northwesterly line of Iwilei Road, as  
fenced, to the initial point.

Containing an area of 5570 square feet

I have examined the map and  
description hereon and have found  
them to be correct.  
Arthur C. Alexander  
Honolulu, Mar 16, 1908. Court Surveyor


Petition No 35

Court of Land Registration

FILED

MAR 11 1908

3 o'clock or min. P.M.  
W. H. Howard  
Registrar

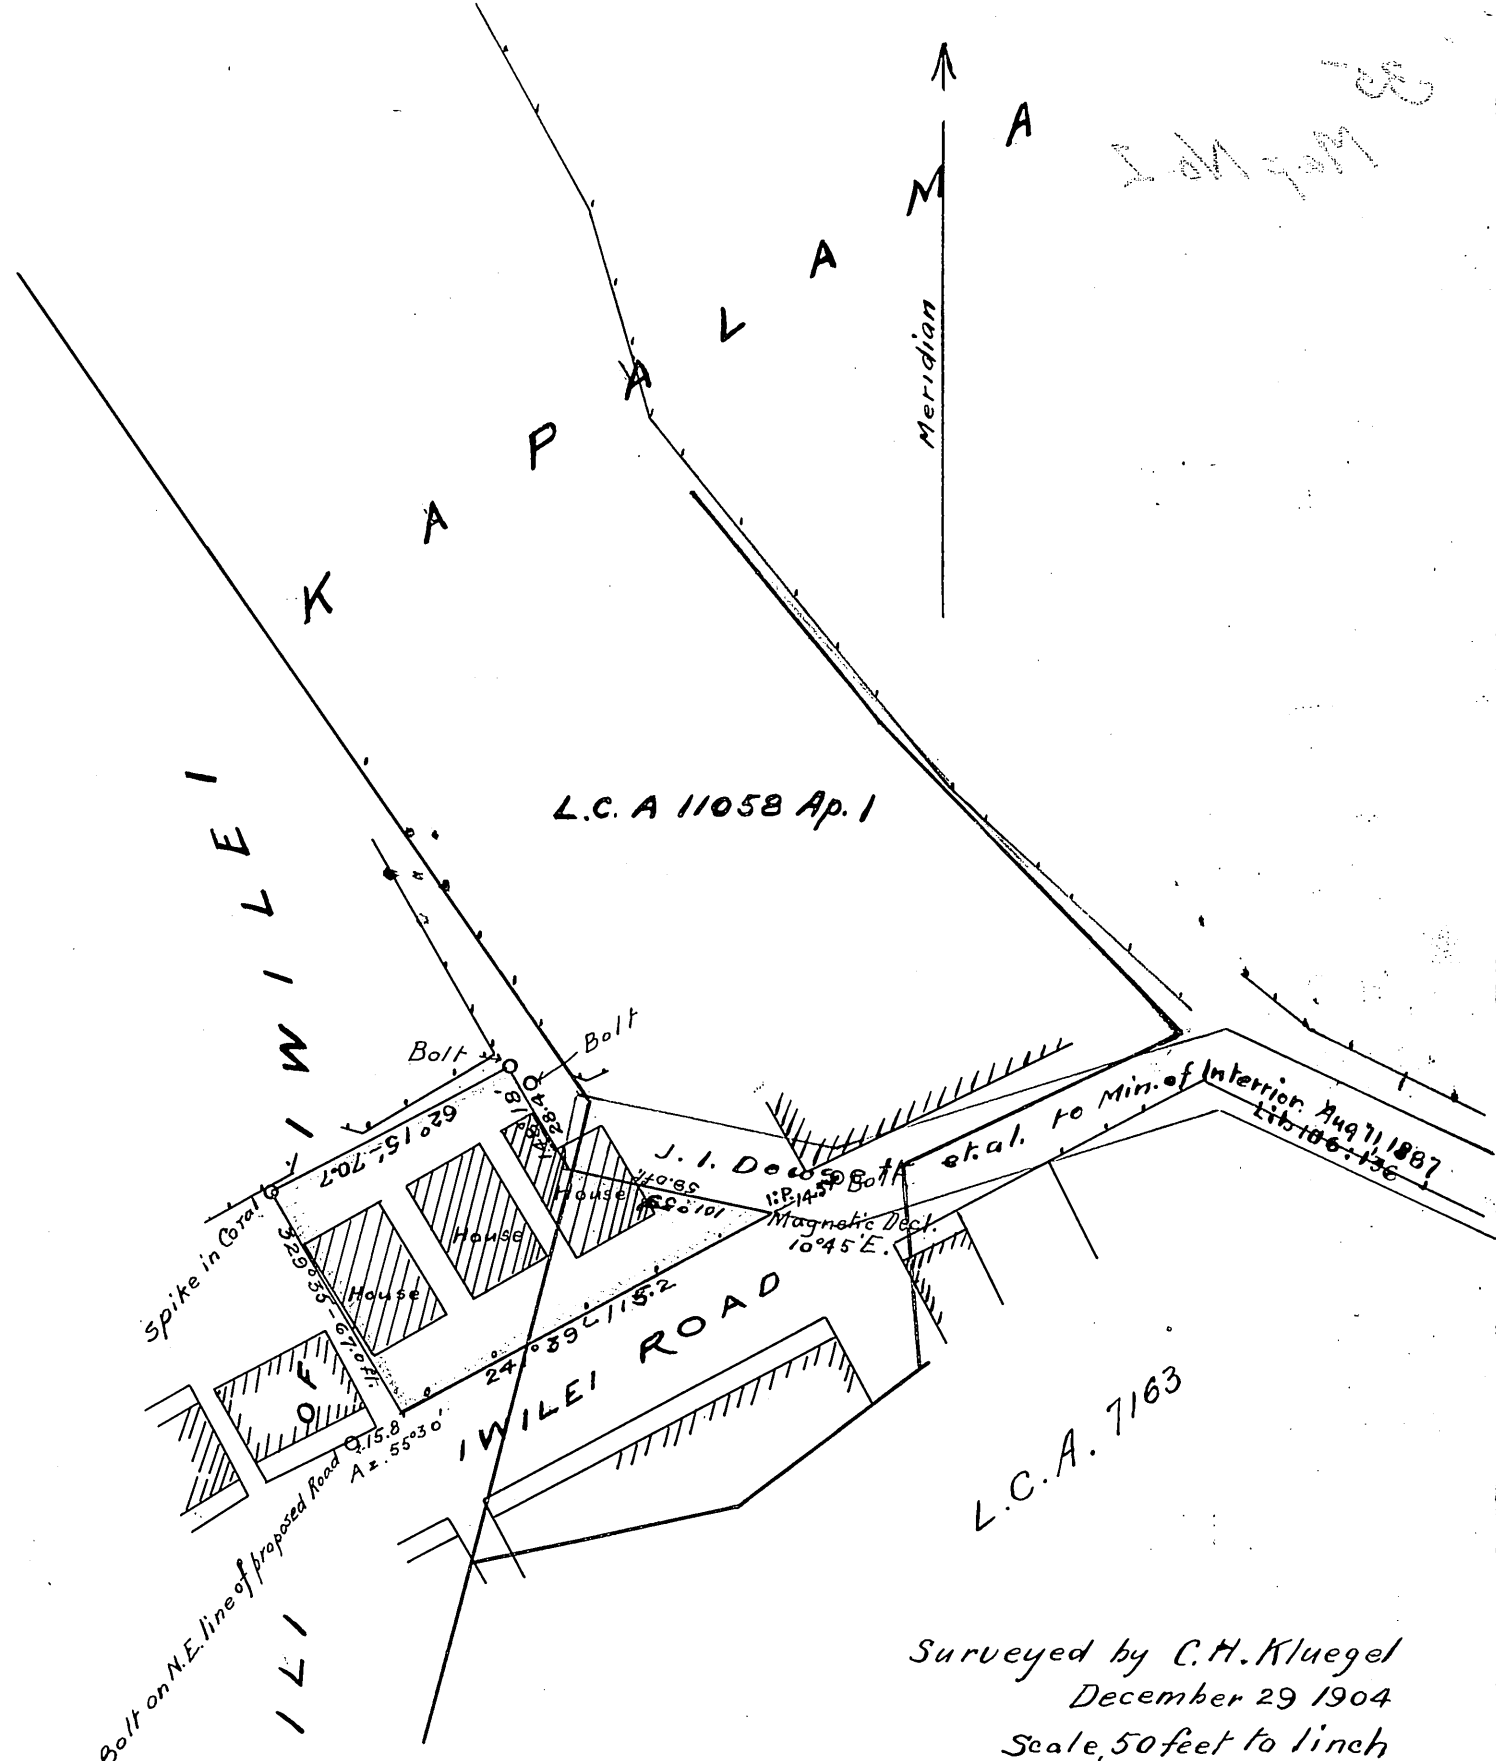

Nellie B. Marks  
Hawaiian Trust Co. Ltd.  
Genl. Mgrs. Dwyer  
Attys in fact.

35